

Ryle Hall Masonry Repairs 2025

Truman State University

ADDENDUM NO.1 – 09/11/25

TO DOCUMENTS ISSUED ON August 26, 2025

GENERAL:

1. Attached, find the attendance from the Pre-Bid Meeting held on 09.09.25
2. Attached, find the Plan Holder's List as of 9.11.25
3. See revised attached drawings A1, A2 and new A3.

The Bid Date and Time remain unchanged, with the Bids due at the Campus Planning office at 11am on September 16, 2025

END OF ADDENDUM #1

Truman State University
100 East Normal, MC100
Kirksville, Missouri 63501

Truman State University
Ryle Hall Masonry Repairs 2025
9.9.25 10am

Architecture, Building and Records Assessment,
Capital Planning, Construction Administration

[illegible]

Plan Holders List


Truman State University
Ryle Hall Masonry Repairs 2025
24-1011

BUILDING RESOURCE STUDIO, LLP

Architecture, Building and Records Assessment,
Capital Planning, Construction Administration



Contact	Company	Email	Phone
Dan Staat	Staat, Inc	dan@staatinc.com	314-743-0671
Steve White	Staat, Inc	steve@staatinc.com	314-743-0669
Ashton Kramme	Prost Construction	ashton@prostbuilders.com	573-635-2011x120
Brandon Smith	PSR Construction	brandon@PSRconstructioninc.com	660-327-3600
Cristina Saylor	Prost Construction	estimating@prostbuilders.com	816-520-2392
Jason McManus	Delta Services	jmcmamus@deltaservices.com	913-669-3629
Kenny McKim	Truman State University	kenmckim@truman.edu	660-785-5394
Harald H Boerstler	BRS Architects	hb@buildingresourcestl.com	314-324-9041
Laura Thrasher	Truman State University	lthrasher@truman.edu	660-785-4326
Judith Fernandez	ConstructConnect	Judith.Fernandez@ConstructConnect.com	
Adam Bouman	Dodge	projectdata@construction.com	800-768-5594
Spencer Mantalaba	Dodge	Spencer.Mantalaba@construction.com	844-326-3826x7282
Zak Smith	Universal Construction	zsmith@universalconstruction.net	913-342-1150x2380
Elizabeth Gelina	Eplan	elizabethg@eplanbidding.com	573-447-7130
glyn Coakley	Eplan	eplan@eplanbidding.com	573-447-7130

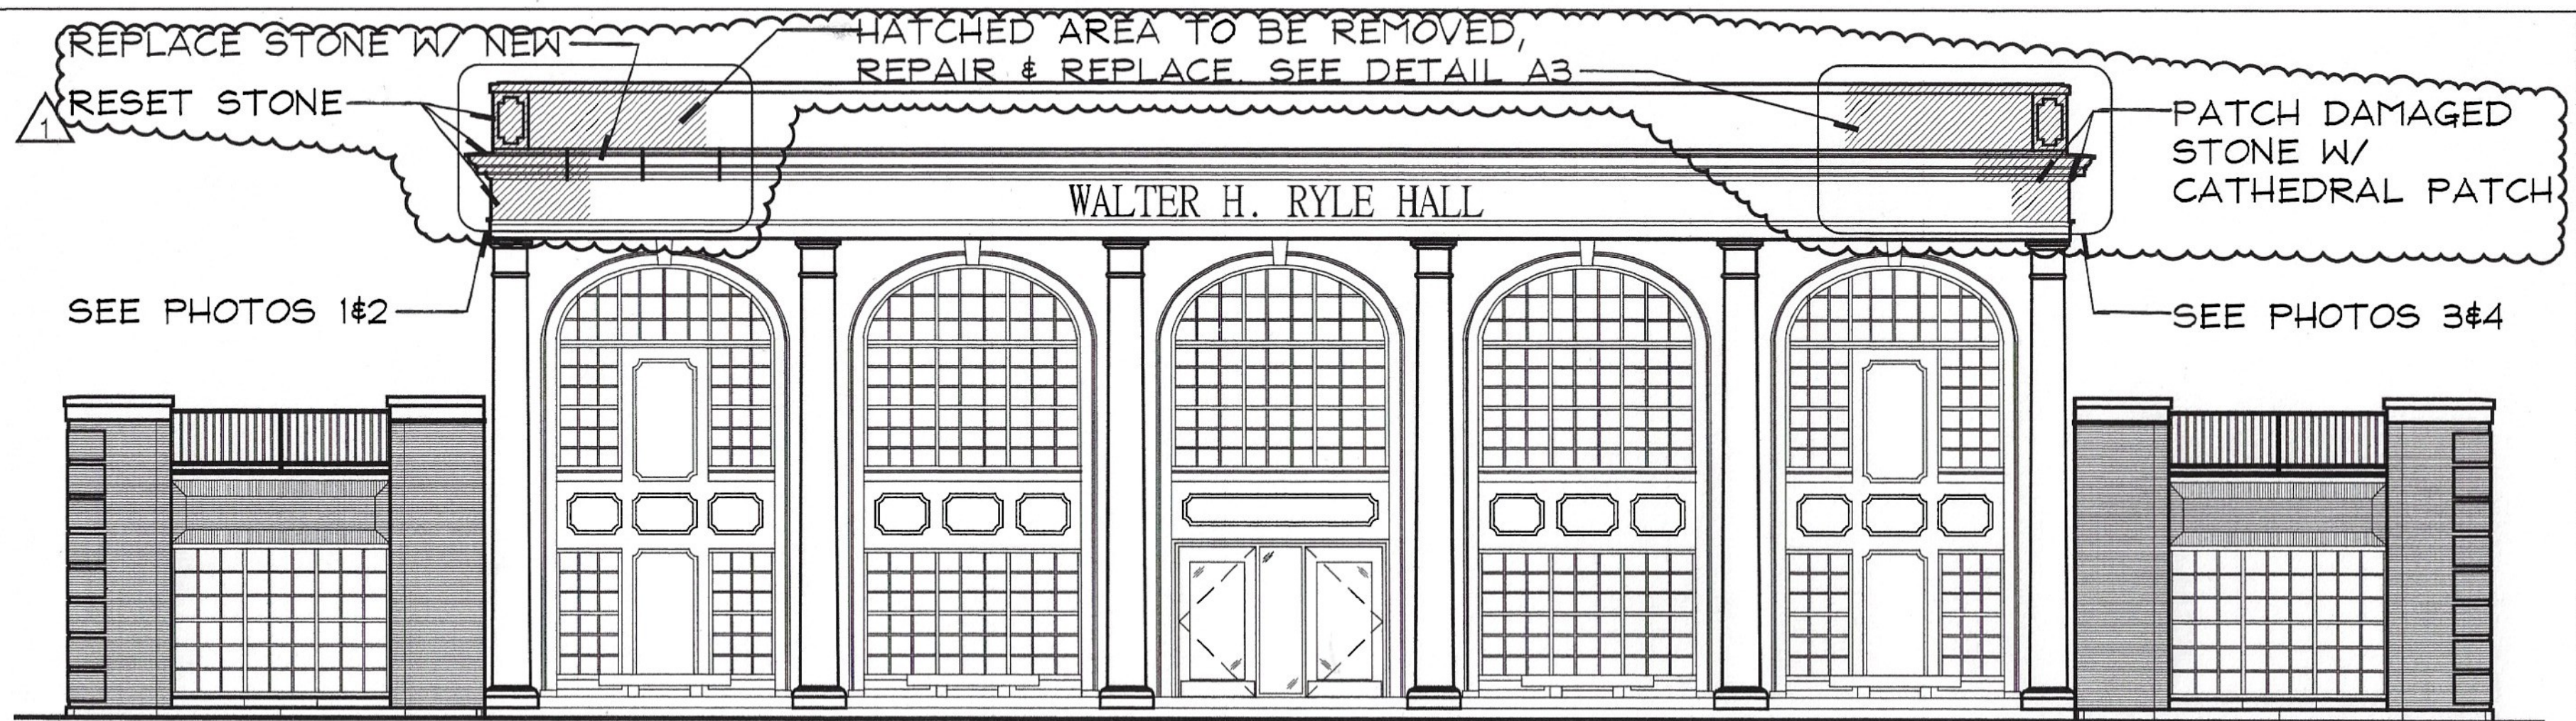

1 EAST ELEVATION
A1 1/8" = 1'-0"



PHOTO 1



PHOTO 2

RESET & RESECURE FASCIA STONES. REMOVE & RE-LAY ASSOCIATED COPING STONES & ADJACENT BRICK AS REQUIRED TO RESECURE FASCIA & CORNICE. PROVIDE NEW ANCHORS AS REQUIRED. OPEN & RESECURE ROOFING MEMBRANE AS REQUIRED FOR ACCESS. COORDINATE W/ APPROVED ROOFING COMPANY. COORDINATE W/ ARCHITECT.

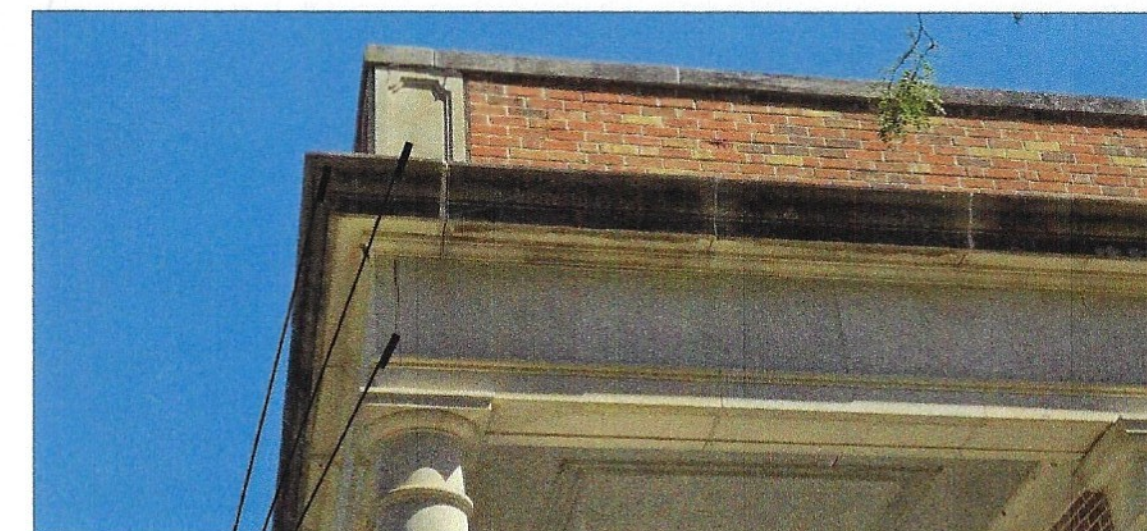


PHOTO 3



PHOTO 4

2 EXISTING PHOTOS
A1 NTS

BRS Architects, LLP
1502 S. Big Bend Blvd. 2N
St. Louis, Missouri 63117
Phone (314) 402-5183

09-11-25
ADDEN. 1

Truman State University
Kirksville, Missouri


Ryle Hall
Masonry Repairs
2025

Progress Date:
08/14/2025


Drawing Title:
Elevations

Drawing No.

A1

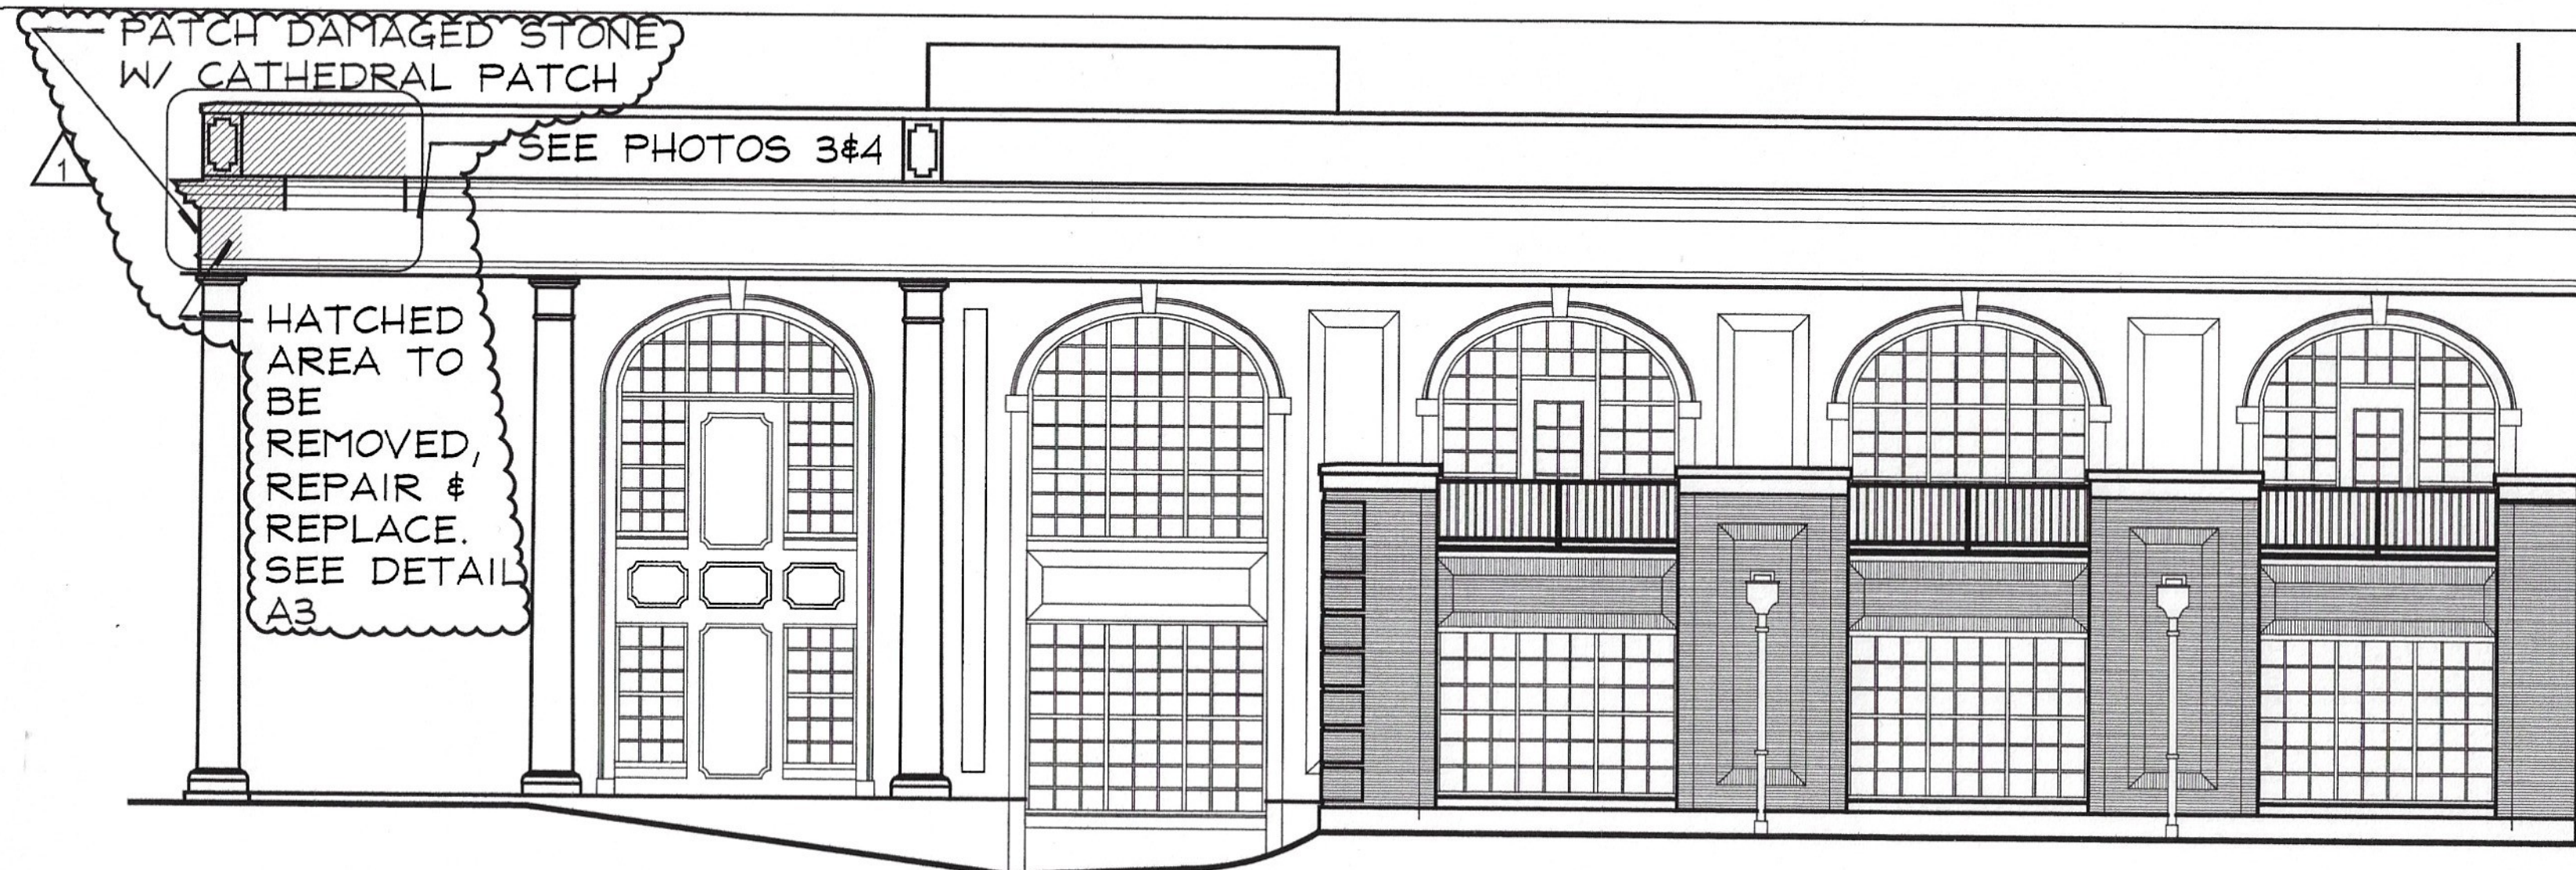

1 NORTH ELEVATION
A2 1/8" = 1'-0"

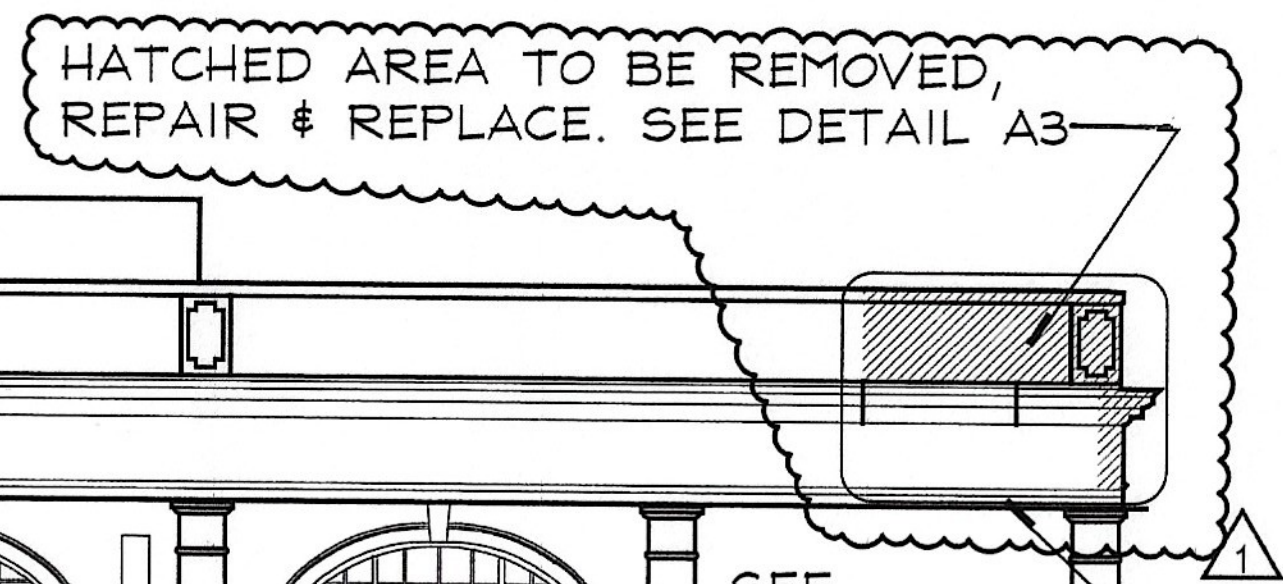

2 SOUTH ELEVATION
A2 1/8" = 1'-0"

BRS Architects, LLP
1502 S. Big Bend Blvd. 2N
St. Louis, Missouri 63117
Phone (314) 402-5183

09-11-25
ADDEN. 1


Truman State University
Kirksville, Missouri

Ryle Hall
Masonry Repairs
2025

Progress Date:
08/14/2025

Drawing Title:
Elevations

Drawing No.
A2

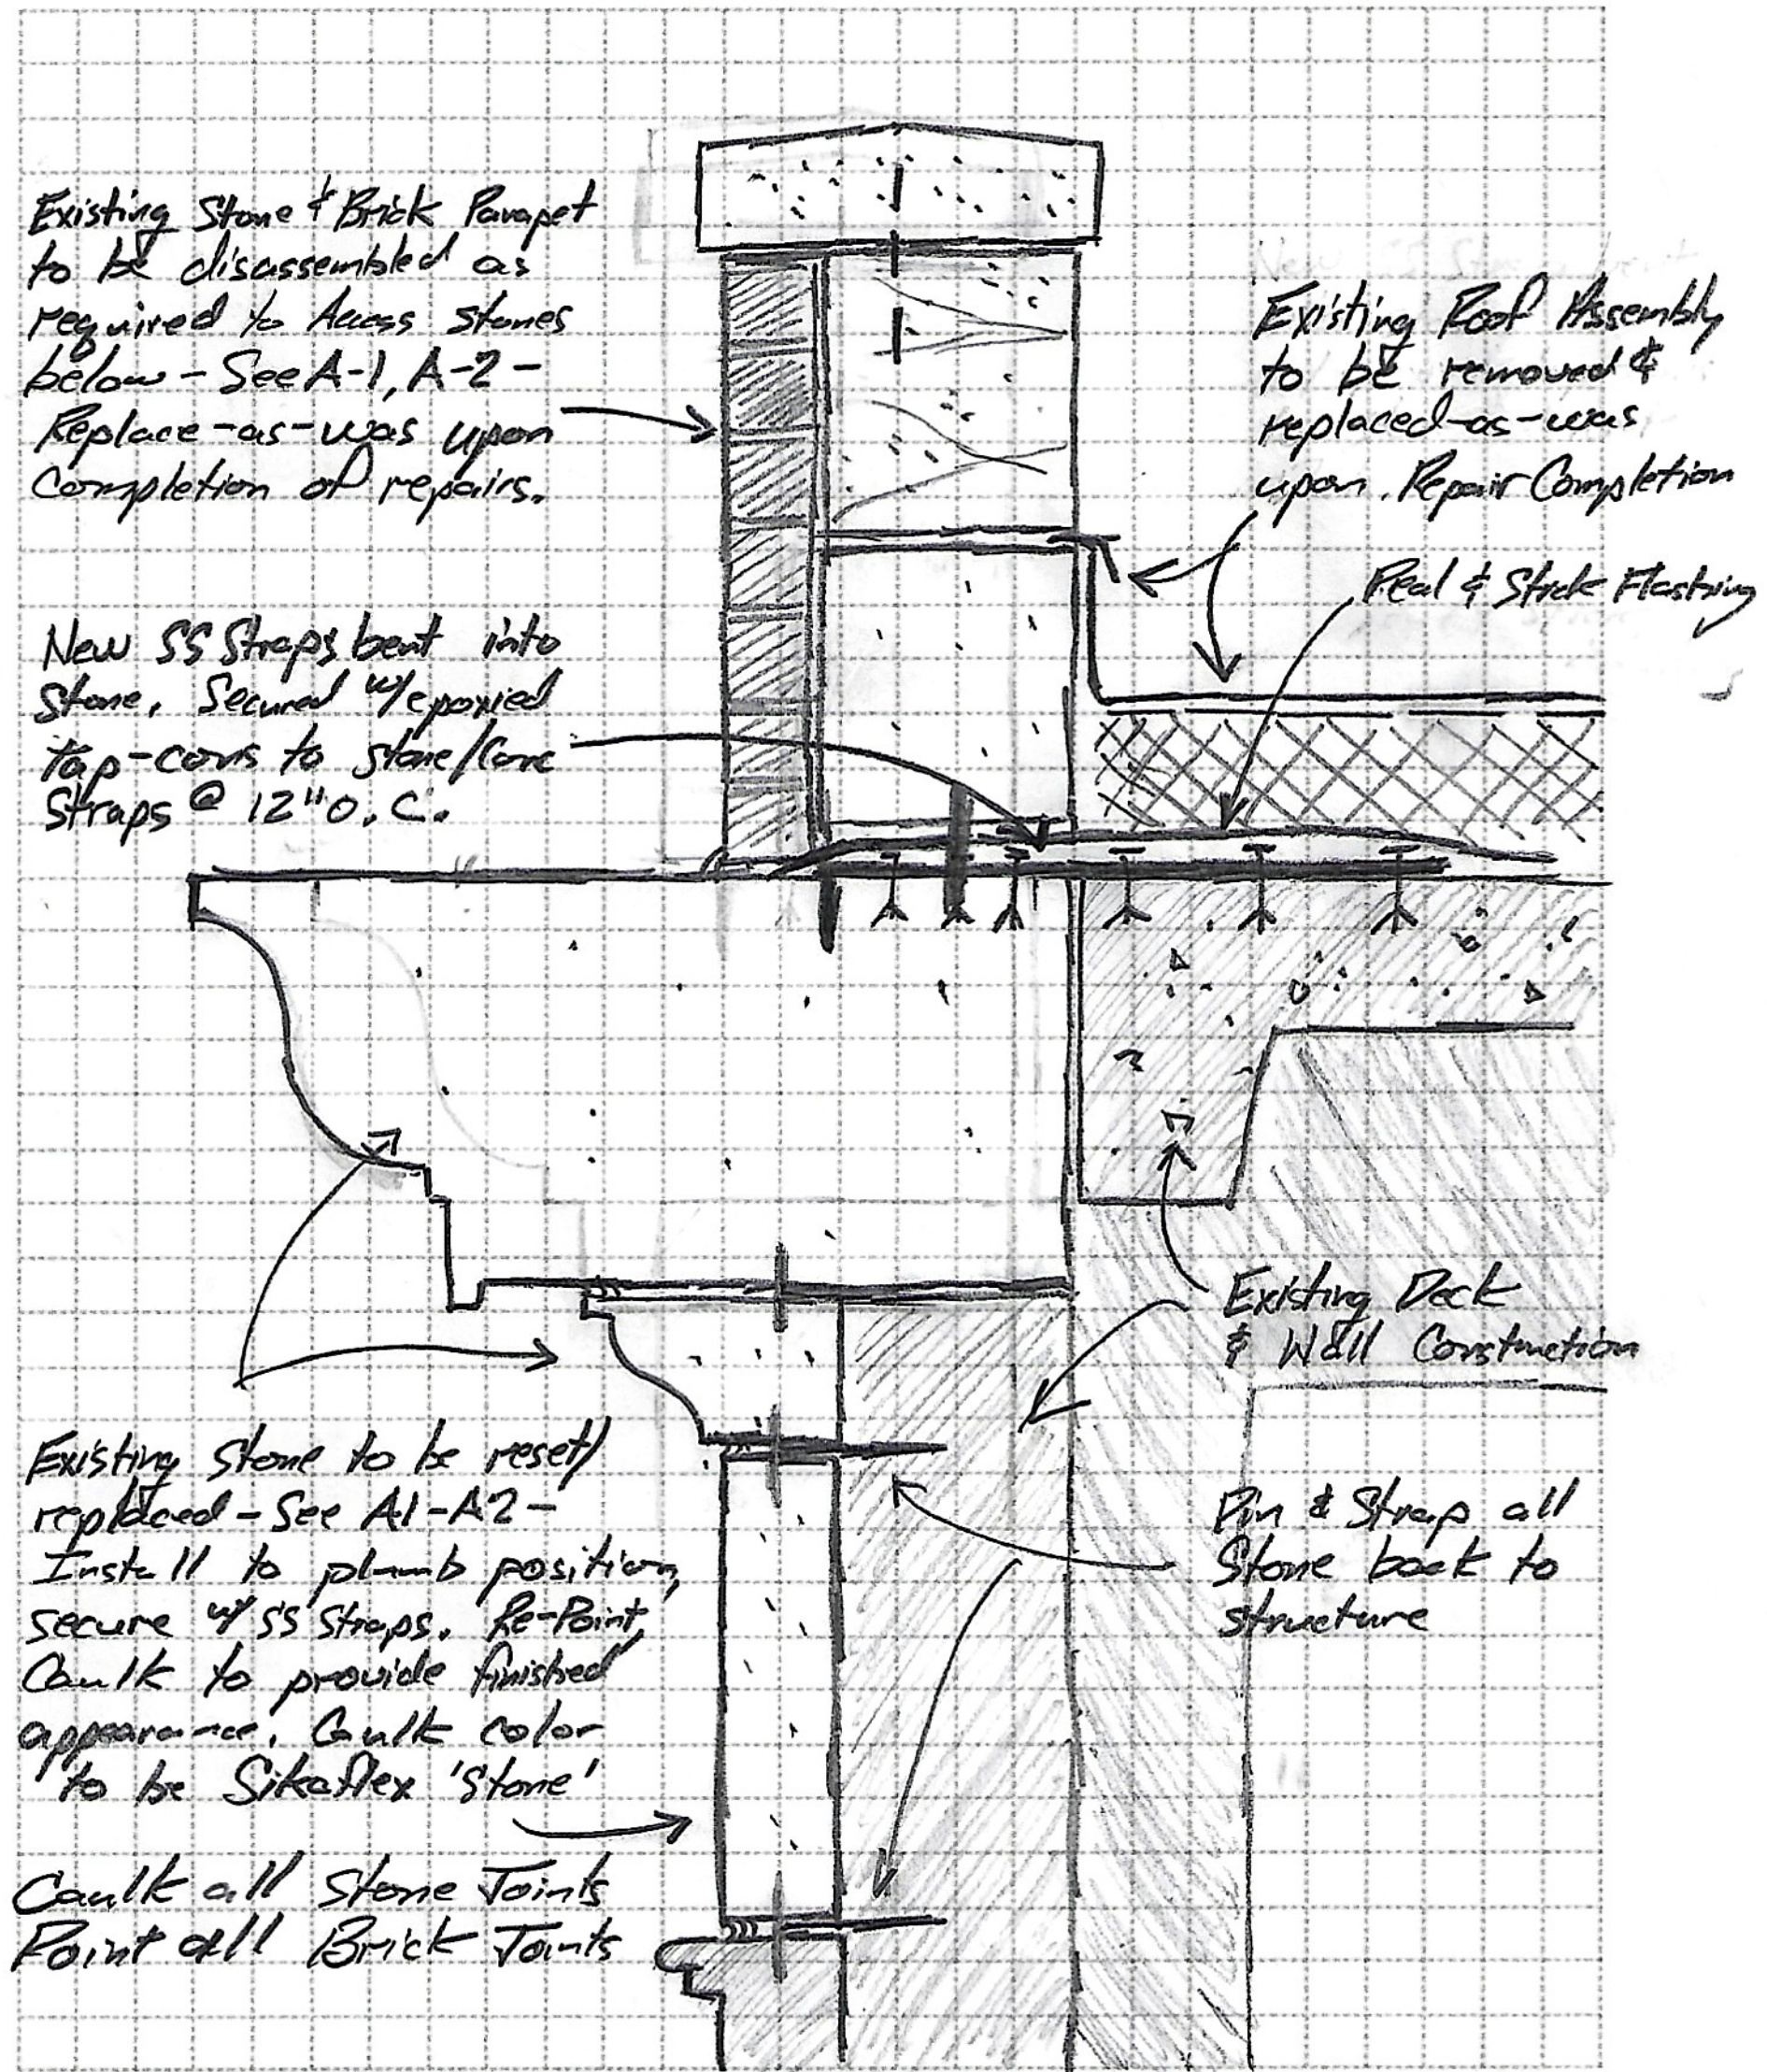

Project: TSLU - RYAN HALL MASONRY REPAIRS

Date: 9.10.25

Project Number: 24-1001

Drawn By:

(B)

Page Number: A-3